

REVISIONS	DATE
A	Proposal Development Apr.13
B	
C	
D	
E	
F	
G	



PROJECT TITLE

The Dendor School Project

DRAWING TITLE

Site Plan - General Layout

CHECKS

These plans have been developed with substantial support from Victoria B.C. Architect Alan Roy - Founder of Primary Schools For Africa.


<http://www.primaryschoolsforafrica.com/>

PROJECT NO.
FFSS-DSP13

DRAWING NO.
DSP - 01

DATE
April 13, 2013

DRAWN BY
SEB

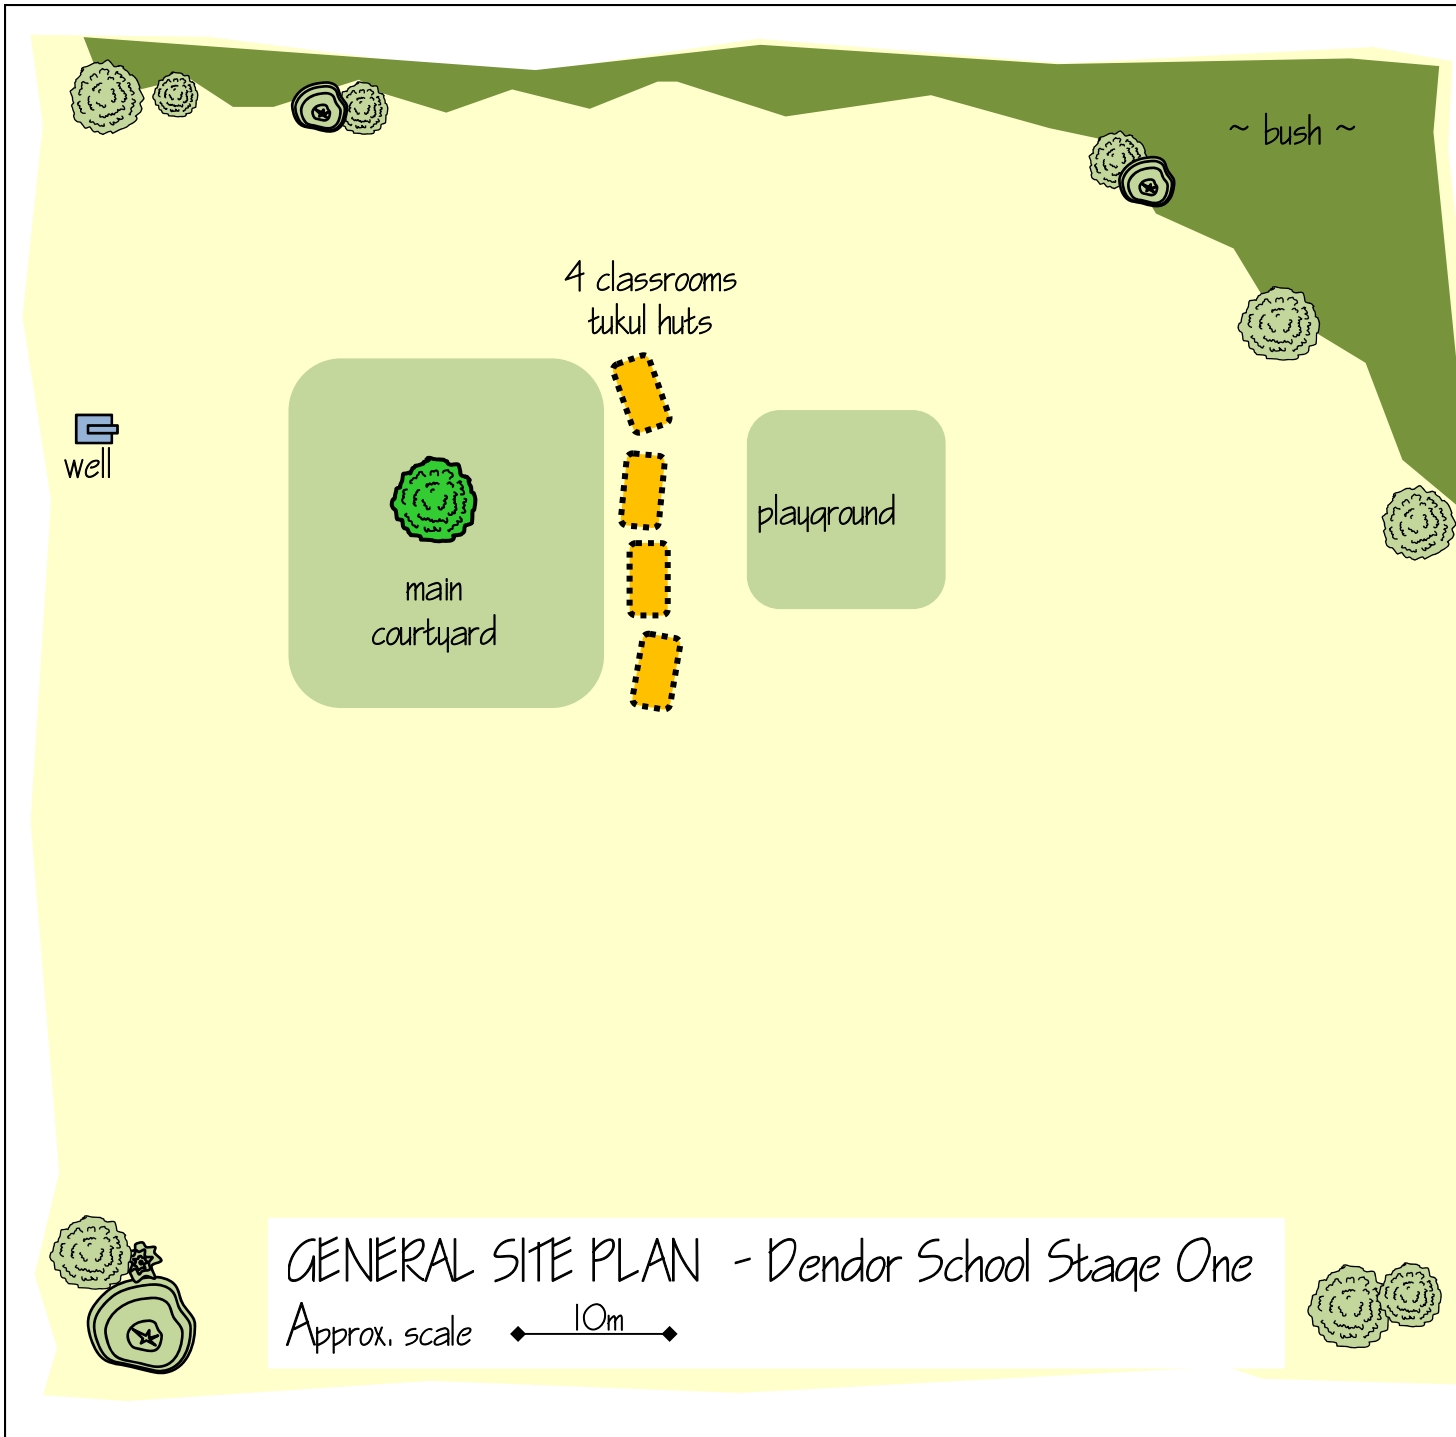

REVISIONS	DATE
A	Proposal Development Apr.13
B	
C	
D	
E	
F	
G	



PROJECT TITLE
The Dendor School Project

DRAWING TITLE
Site Plan - General Layout


CHECKS
These plans have been developed with substantial support from Victoria B.C. Architect Alan Roy - Founder of Primary Schools for For Africa.

PROJECT NO.
FFSS-DSP13

DRAWING NO.
DSP - 01a

DATE
April 13, 2013

DRAWN BY
SEB

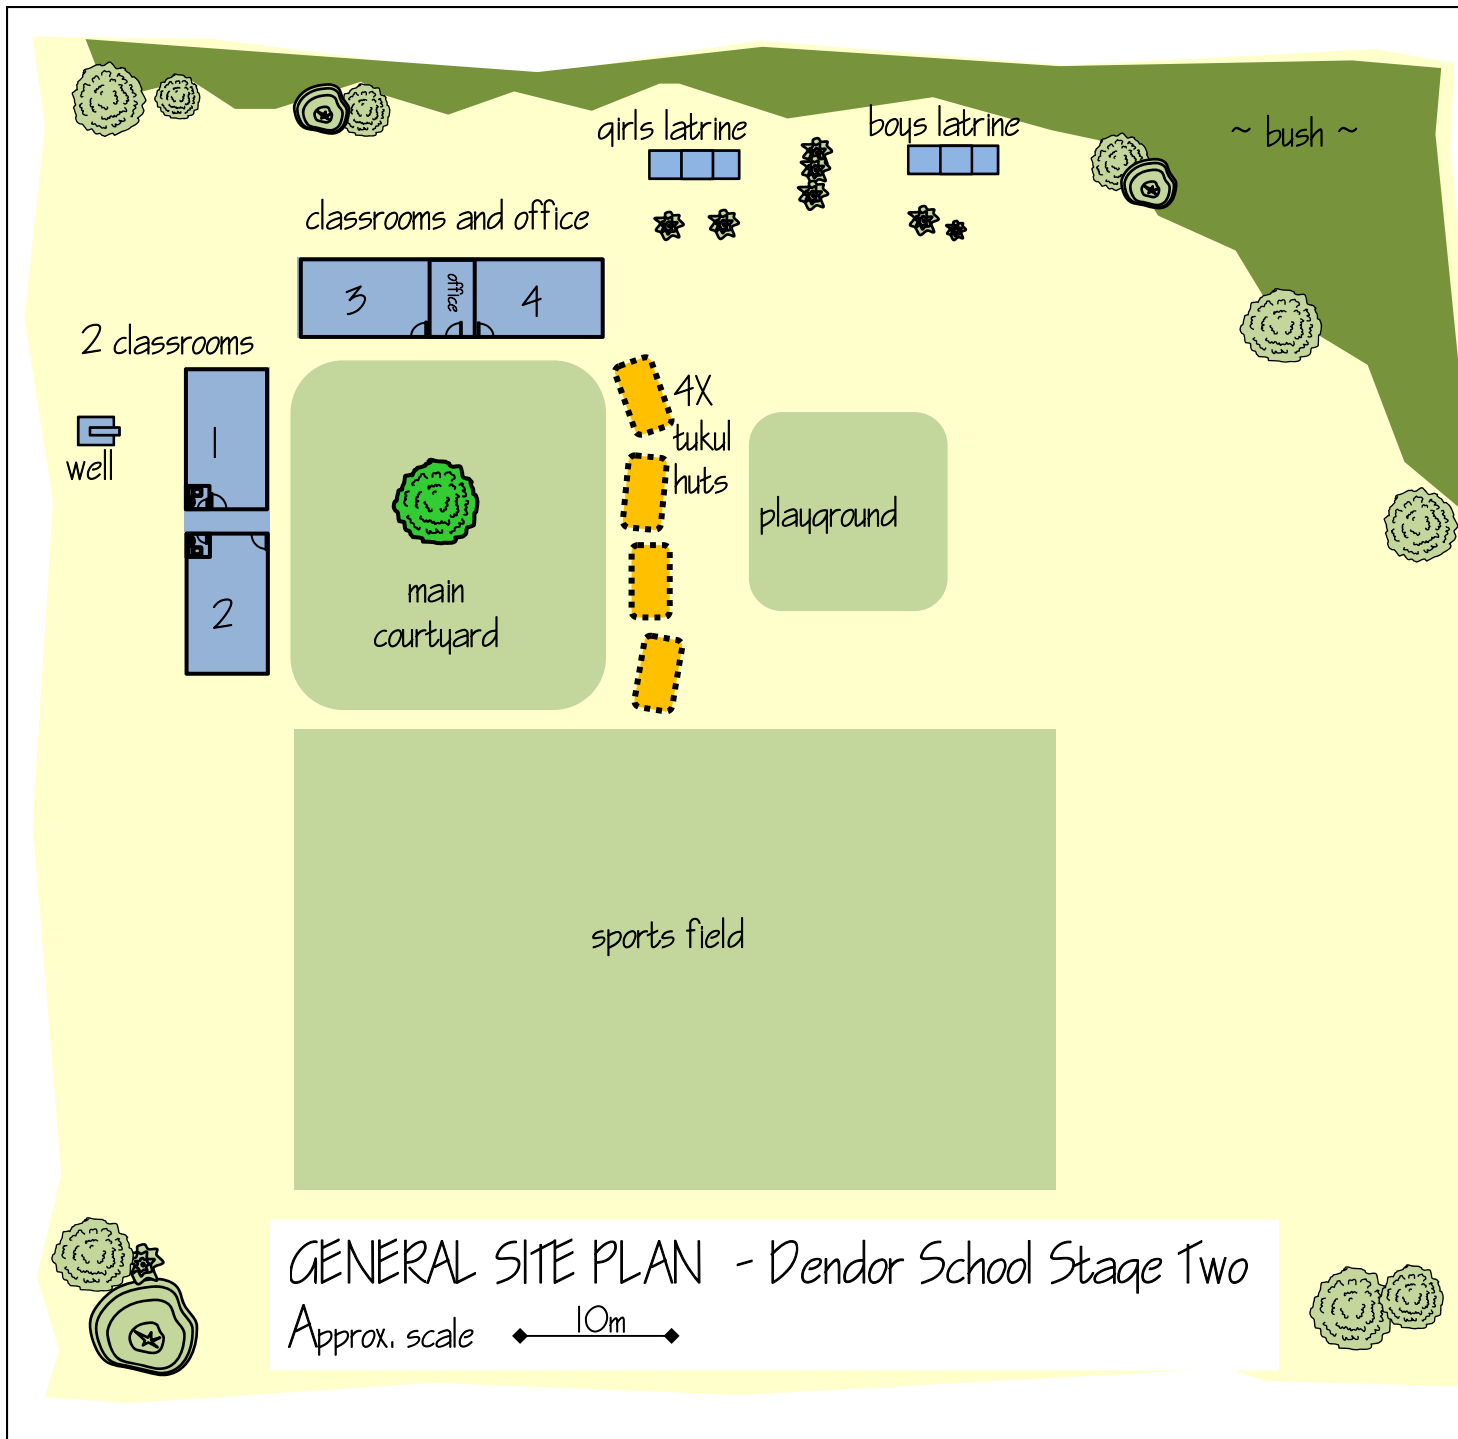

REVISIONS	DATE
A	Proposal Development Apr.13
B	
C	
D	
E	
F	
G	



PROJECT TITLE

The Dendor School Project

DRAWING TITLE

Site Plan - General Layout

CHECKS


These plans have been developed with substantial support from Victoria B.C. Architect Alan Roy - Founder of Primary Schools for For Africa.

PROJECT NO.
FFSS-DSP13

DRAWING NO.
DSP - 01b

DATE
April 13, 2013

DRAWN BY
SEB

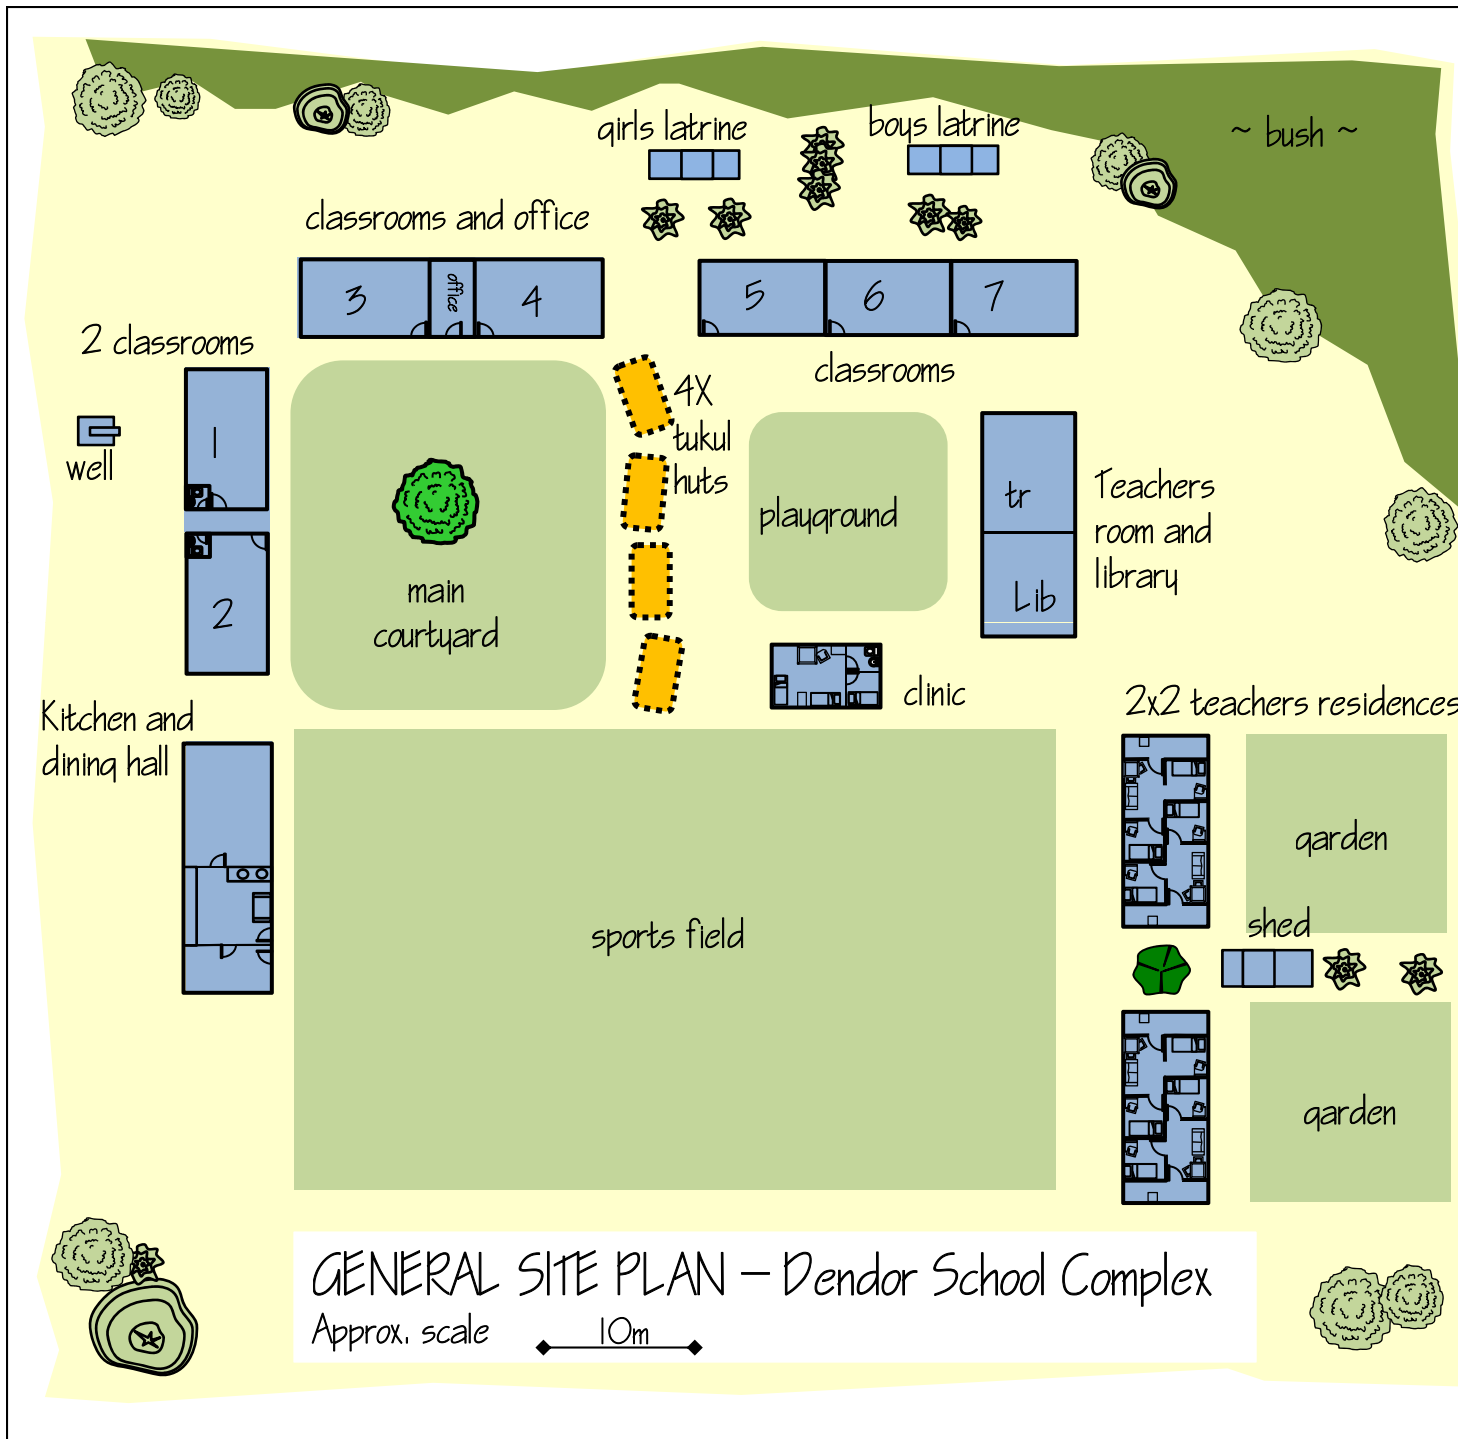

REVISIONS	DATE
A	Proposal Development Apr.13
B	
C	
D	
E	
F	
G	



PROJECT TITLE

The Dendor School Project

DRAWING TITLE

Site Plan - General Layout

CHECKS

These plans have been developed with substantial support from Victoria B.C. Architect Alan Roy - Founder of Primary Schools for Africa.

PROJECT NO. FFSS-DSP13	DRAWING NO. DSP - 01c
DATE April 13, 2013	DRAWN BY SEB